



Think high achieve high



HAPPY 5 TOWN

BEYOND OUR LIFESTYLE



Mahindra WORLD CITY

WWW.I5HOUSING.COM

ABOUT US

I5 Housing and Properties is certified company of ISO 9001: 2015 Company having a vast experience in the real estate field for more than 15 years and successfully completed 80+ projects across Chennai city. The strategy that the company adopted was simple - operating with a high level of integrity even for the most basic of services such as choosing a location, and offering uniform pricing to clients.

We managed to build a wide portfolio of clients, from middle-class customers, professionals, businessmen and NRIs. So far, we have managed over 85 project of DTCP, CMDA & RERA Approved projects in and around Chennai city acquired 3000 satisfied customers and set a personal record of selling 100 plots in a month. Our vision is to make all the customers to have plots in the developed area in and around Chennai city with the affordable price.



By Times Of India



By Times Of India



By News 18 Tamilnadu





In Real Estate Industry



Happy Customers

Plot NO	Plot Size sqft
A1	1136
A2	1428
A3	825
A4	825
A5	817
A6	834
A7	867
A8	953
B1	897
B2	930
B3	963
B4	1403
C1	1098
C2	1081
C3	900
C4	900
C5	860
TOTAL	16717

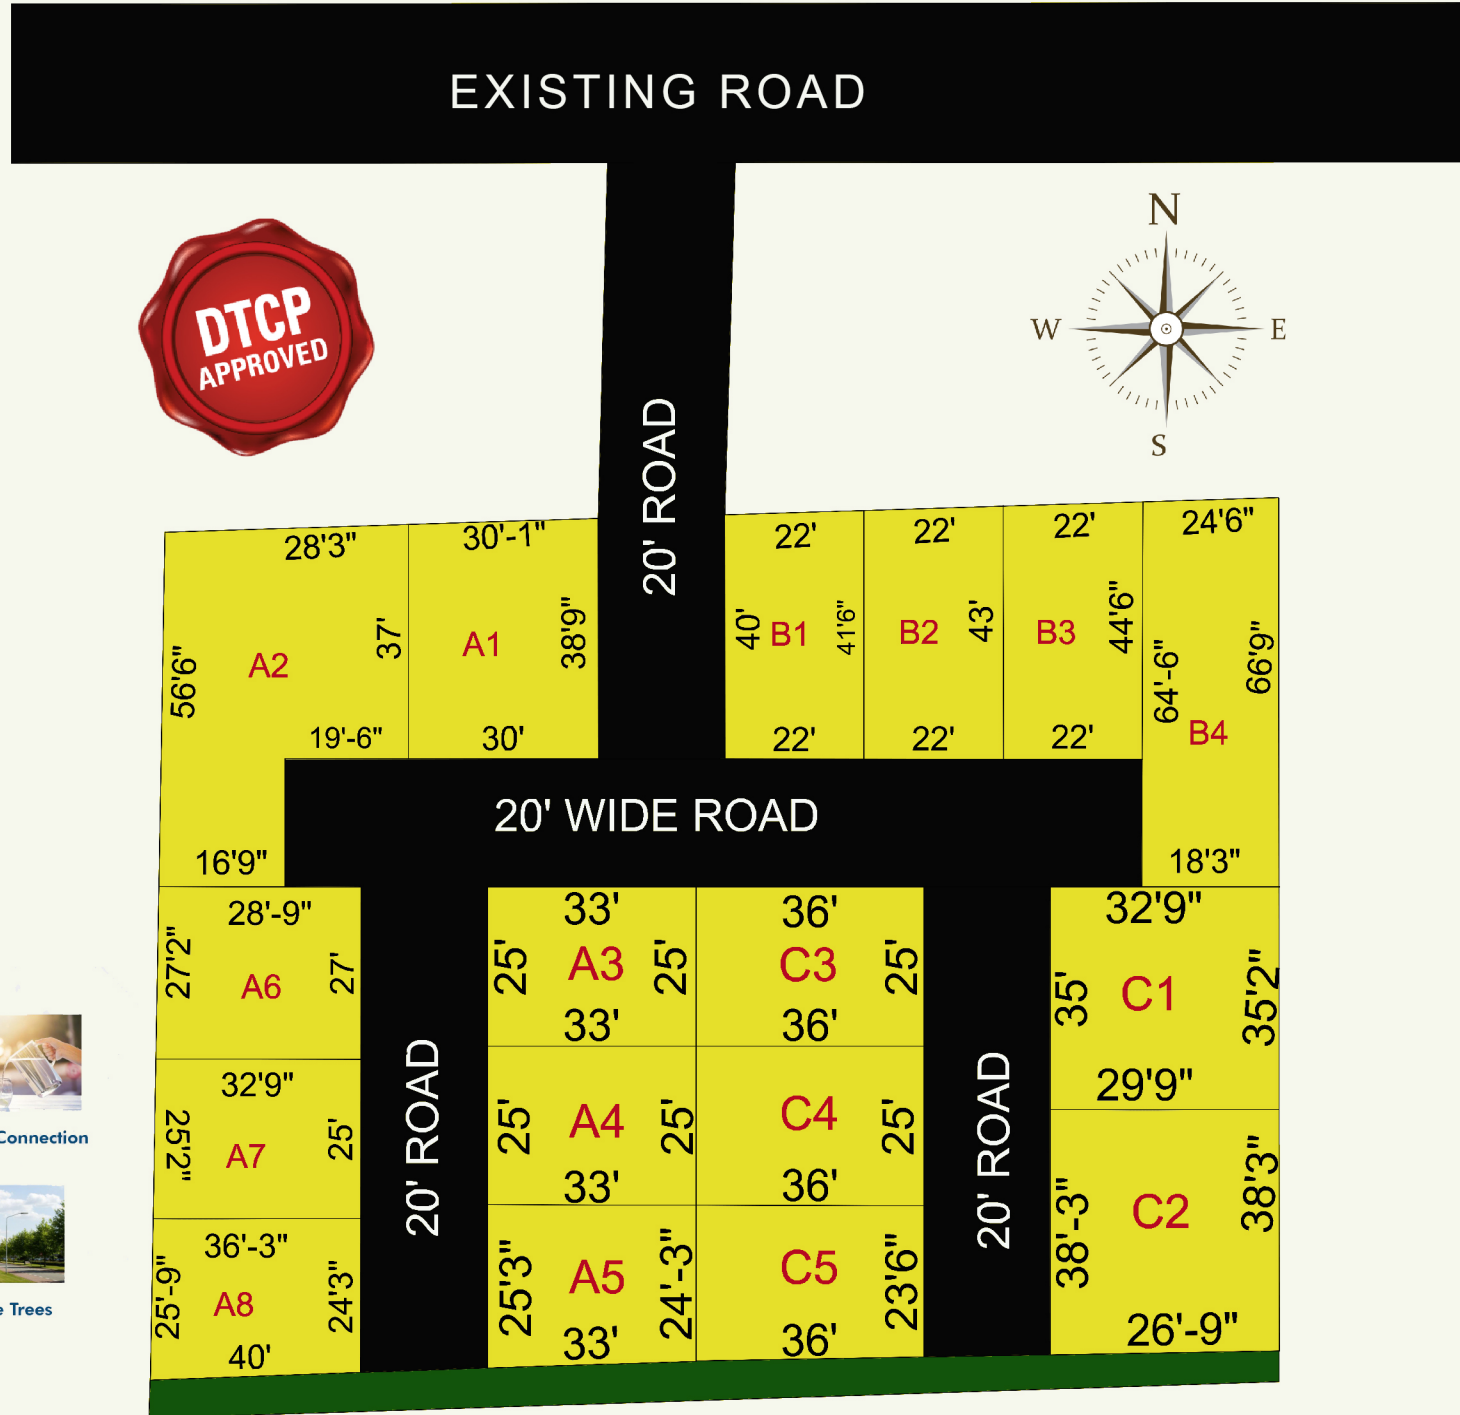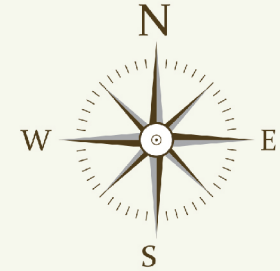

Ready to Construct



Black Top Roads



EB



Street Light



Water Connection



Gated Community



Sizes: 817 - 1428 sq.ft.



Clear Documents



Avenue Trees

KEY PLAN NOT TO SCALE



CONNECTIVITY

- 5 MINS FROM MAHINDRA WORLD CITY
- 5 MINS FROM SINGAPERUMAL KOVIL RAILWAY STATION
- 15 MINS FROM MARAIMALAR NAGAR I.E
- 20 MINS FROM NEW KILAMBAKKAM BUS STAND
- 50 MINS FROM CHENNAI AIRPORT
- 10 MINS FROM SRM UNIVERSITY
- 10 MINS FROM ORAGADAM JUNCTION



Admin Office:
No.4, 3rd Floor,
Pushpa Nagar Main Road,
Iyappanthangal,
Chennai - 600 056

Head Office:
O37, No:8, 1st Floor,
Bharathidasan Street, Ashok Nagar,
Thirunagar, West Jafferkanpet,
Chennai - 600 083

Central Office:
No:17/11, First Floor,
Siva Shanmugam Street,
Tambaram West,
Chennai -600045



Call : 044 4958 4488 | 766 700 5000 | www.i5housing.com