


PLOT YOUR **LIFESTYLE**
SECURE YOUR FUTURE





The Enclave

Premium Residential Plots

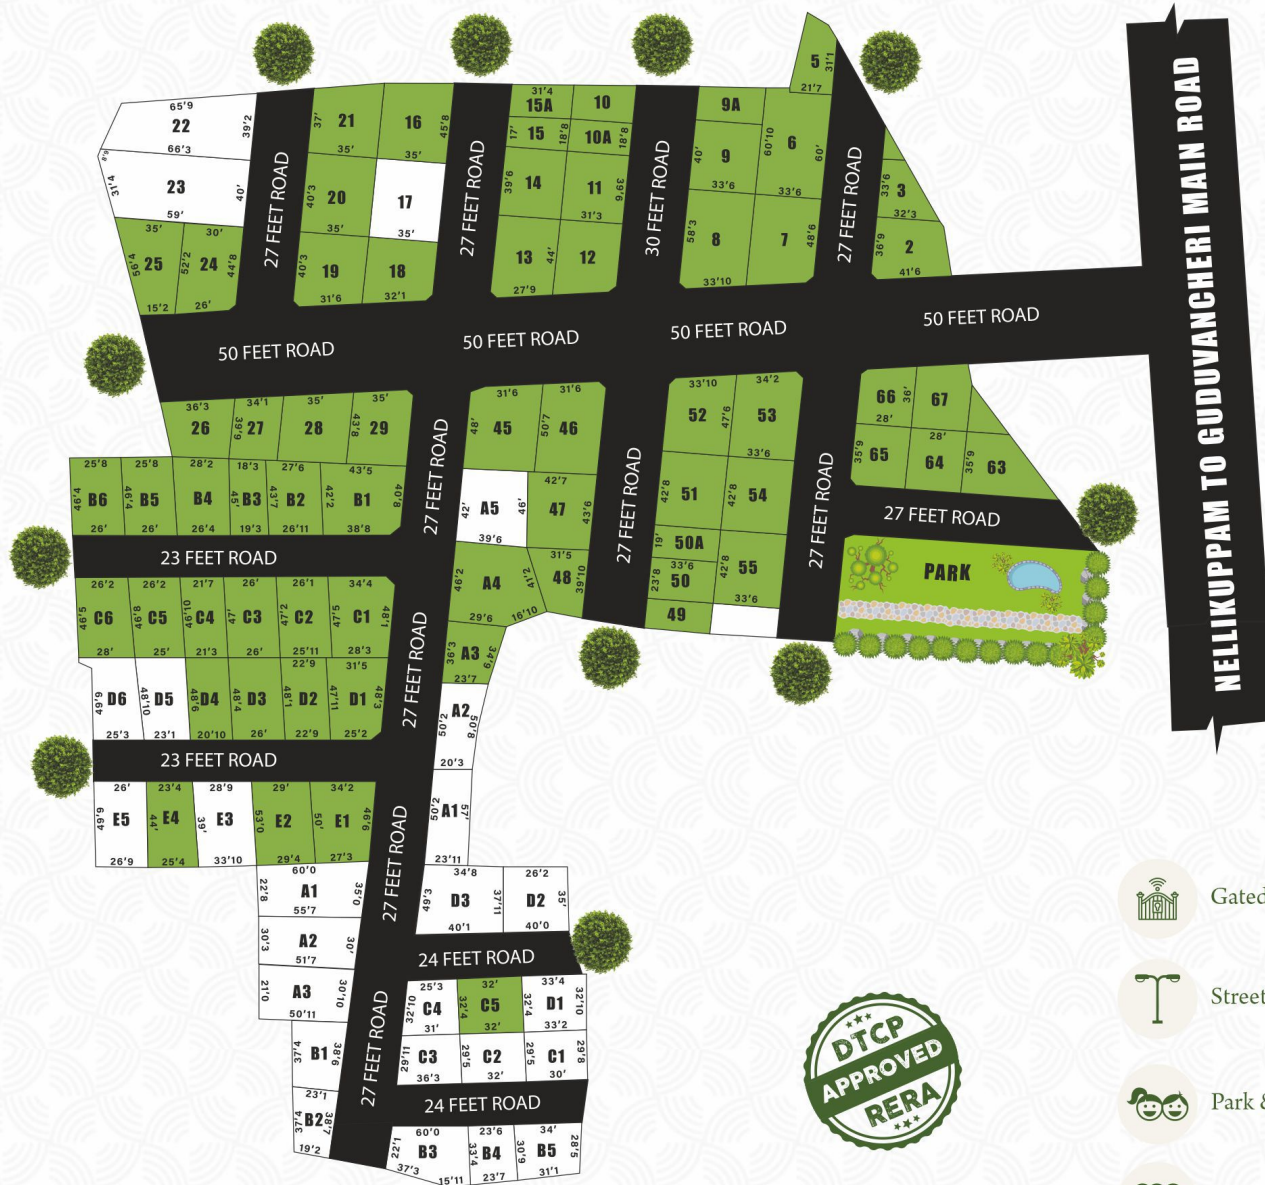

PLOT	AREA	SURVEY NO
17	1594	27/3 & 3
22	2000	27/3 & 25
23	2000	27/3 & 25
A1	1220	19/4, 22/1, 22/2
A2	1024	19/4, 22/1, 22/2
A5	1089	19/4, 22/1, 22/2
D5	1171	19/4, 22/1, 22/2
D6	1113	19/4, 22/1, 22/2
E3	1431	19/4, 22/1, 22/2
E5	1377	19/4, 22/1, 22/2
A1	1645	20
A2	1596	20
A3	1404	20
B1	946	20
B2	790	20
B3	1019	20
B4	1026	20
B5	958	20
C1	930	20
C2	943	20
C3	989	20
C4	910	20
D1	1114	20
D2	1282	20
D3	1575	20

AMENITIES



Gated Community



Street Lights



Park & Play Area



Avenue Trees



Blacktop Roads



24x7 Security



Potable Water



Title Document

PROXIMITY ADVANTAGES

- ★ Kilambakkam new bus terminus
- ★ On GST & OMR Connecting Road
- ★ 4 Lane 200 ft on road
- ★ 15 Mins from guduvanchery
- ★ 2 mins from apollo arts & science college
- ★ future medavakkam

NEARBY SCHOOLS

- ★ SRM Public School
- ★ Velammal Vidhyashram
- ★ Vidhya Mandir
- ★ Delhi Public School
- ★ Annai Velanakanni Public School
- ★ Emmanuel Matric School

NEARBY COLLEGES

- ★ SSN Engineering college
- ★ SRM University
- ★ Tagore Medical College
- ★ Sathya Sai Medical College

EMPLOYMENT HUB


- ★ Sri Ram Gateway
- ★ L&T Estancia
- ★ Mahindra Worldcity
- ★ Siruseri IT park
- ★ Japanese township
- ★ Oragadam Automobile Hub

ENTERTAINMENT ZONE

- ★ Vandalur zoo
- ★ Wonderla Theme Park
- ★ Ecr (mgm, vgp, etc)
- ★ Marina mall
- ★ Mahaballipuram
- ★ Proposed wonderla theme park

KEYPLAN

Not to Scale

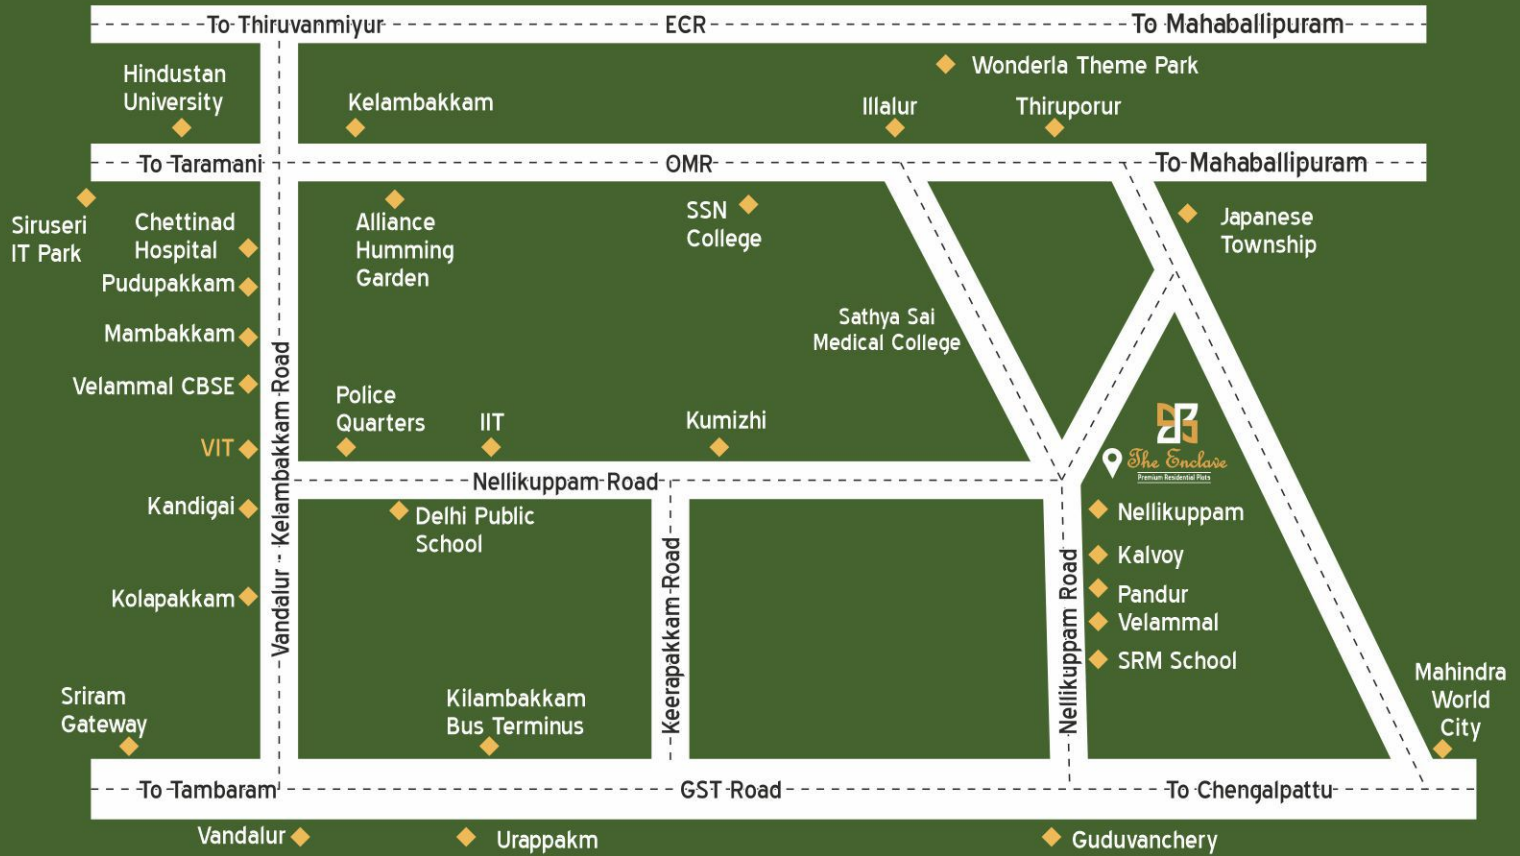

By Times Of India



By Times Of India



By News 18 Tamilnadu



In Real Estate Industry



Happy Customers



Admin Office

No:4, 3rd Floor, Pushpa Nagar Main Road,
Iyappanthngal, Chennai - 600 056

Head Office

No.10b, Ekambaram Naicker Industrial Estate,
1st Main Road, Arcot Road, Arcot Road(N150),
Maduravoyal(n150), Chennai -

Central Office

No: 17/11, First Floor, Siva Shanmugam Street,
Tambaram West, Chennai - 600 045

Call : 044 4958 4488 | 766 700 5000 | www.i5housing.com

