




CREATING REAL VALUE
IN PROPERTY AND PLACES

@ THAIYUR - OMR



**i5 PALM
ENCLAVE**

SITE PLAN SHOWING THE PROPOSED REGULARIZATION OF SUB-DIVISION PLOT IN S.NO.776/1B, 816/1A AT THAIYUR-B VILLAGE AND PANCHAYAT, THIRUPORUR TALUK, CHENGALPATTU DISTRICT.

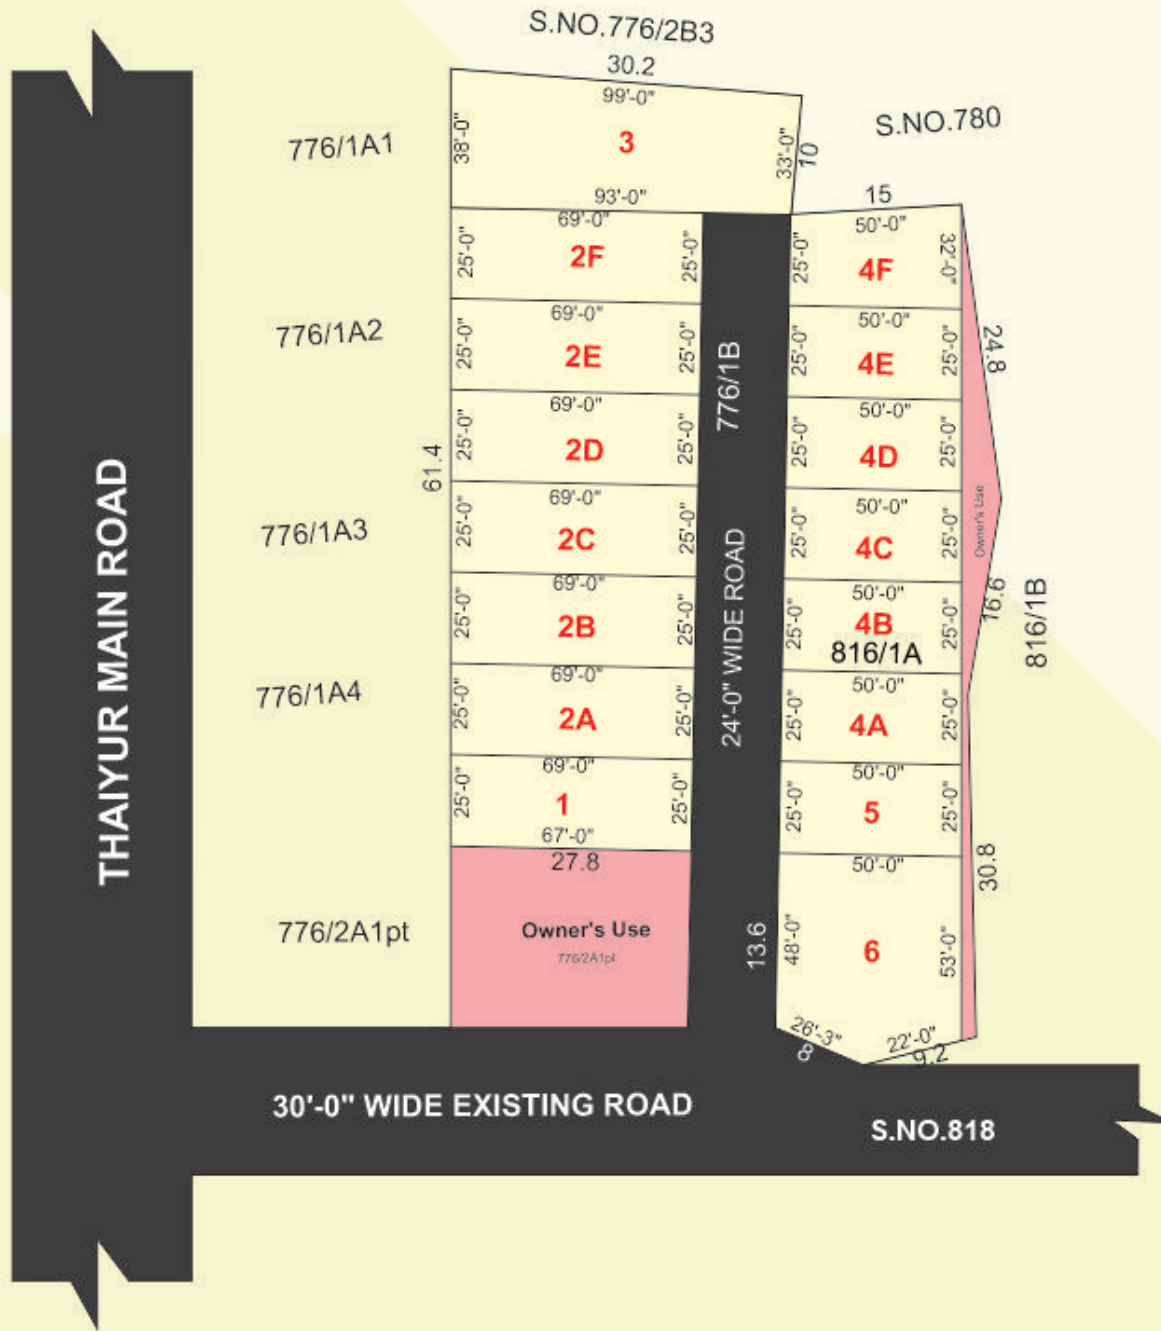

AREA STATEMENT

PLOT NO	SURVEY NO	AREA IN SQ.FT
1	776/1B	1700.00
2A	776/1B	1725.00
2B	776/1B	1725.00
2C	776/1B	1725.00
2D	776/1B	1725.00
2E	776/1B	1725.00
2F	776/1B	1725.00
3	776/1B	3408.00
4A	816/1A	1250.00
4B	816/1A	1250.00
4C	816/1A	1250.00
4D	816/1A	1250.00
4E	816/1A	1250.00
4F	816/1A	1425.00
5	816/1A	1250.00
6	816/1A	2745.00

Distance From Our Sites

Sipcot IT Park	- 08 Kms
Japanese Township	- 09 Kms
OMR- ECR Link Road	- 05 Kms
Thirupour Temple	- 02 Kms
Chettinad Hospital	- 05 Kms
Velammal Vidhayalaya	- 03 Kms
Jagannath Vidhayalaya	- 03 Kms
Proposed Rail Link	- 01 Kms
Proposed By Pass	- 01 Kms



HOSPITALS

- ★ Chettinadu Super Speciality Hospital
- ★ Global Hospital
- ★ Swaram Hospital
- ★ Apollo Hospital
- ★ Sri Sathya Sai Hospital,...etc...

AMENITIES

- ★ Black Top Road
- ★ Children's Park
- ★ Security Gated Community
- ★ Avenue Trees, etc...,

BANKS

- HDFC Bank
- ICICI Bank
- Axis Bank
- Federal Bank
- Syndicate Bank
- State Bank of Mysore,...etc...

CORPORATES

- ★ Siruseri SIPCOT (IT Park)
- ★ Japanese Township ,etc...


ENTERTAINMENTS

- ★ ECR Beaches
- ★ Taj Fisherman's Cove
- ★ MGM Theme Park
- ★ Muttukadu Boat House
- ★ Crocodile Park & etc.,,

EDUCATIONAL INSITUTIONS

- ★ Jagannath Vidyalaya
- ★ VIT University
- ★ Sathyabama University
- ★ SSN College of Engineering
- ★ Sri Sathya Sai Medical Insitute
- ★ Anand Insitute of Higher Technology,etc....

Key Plan Not to Scale

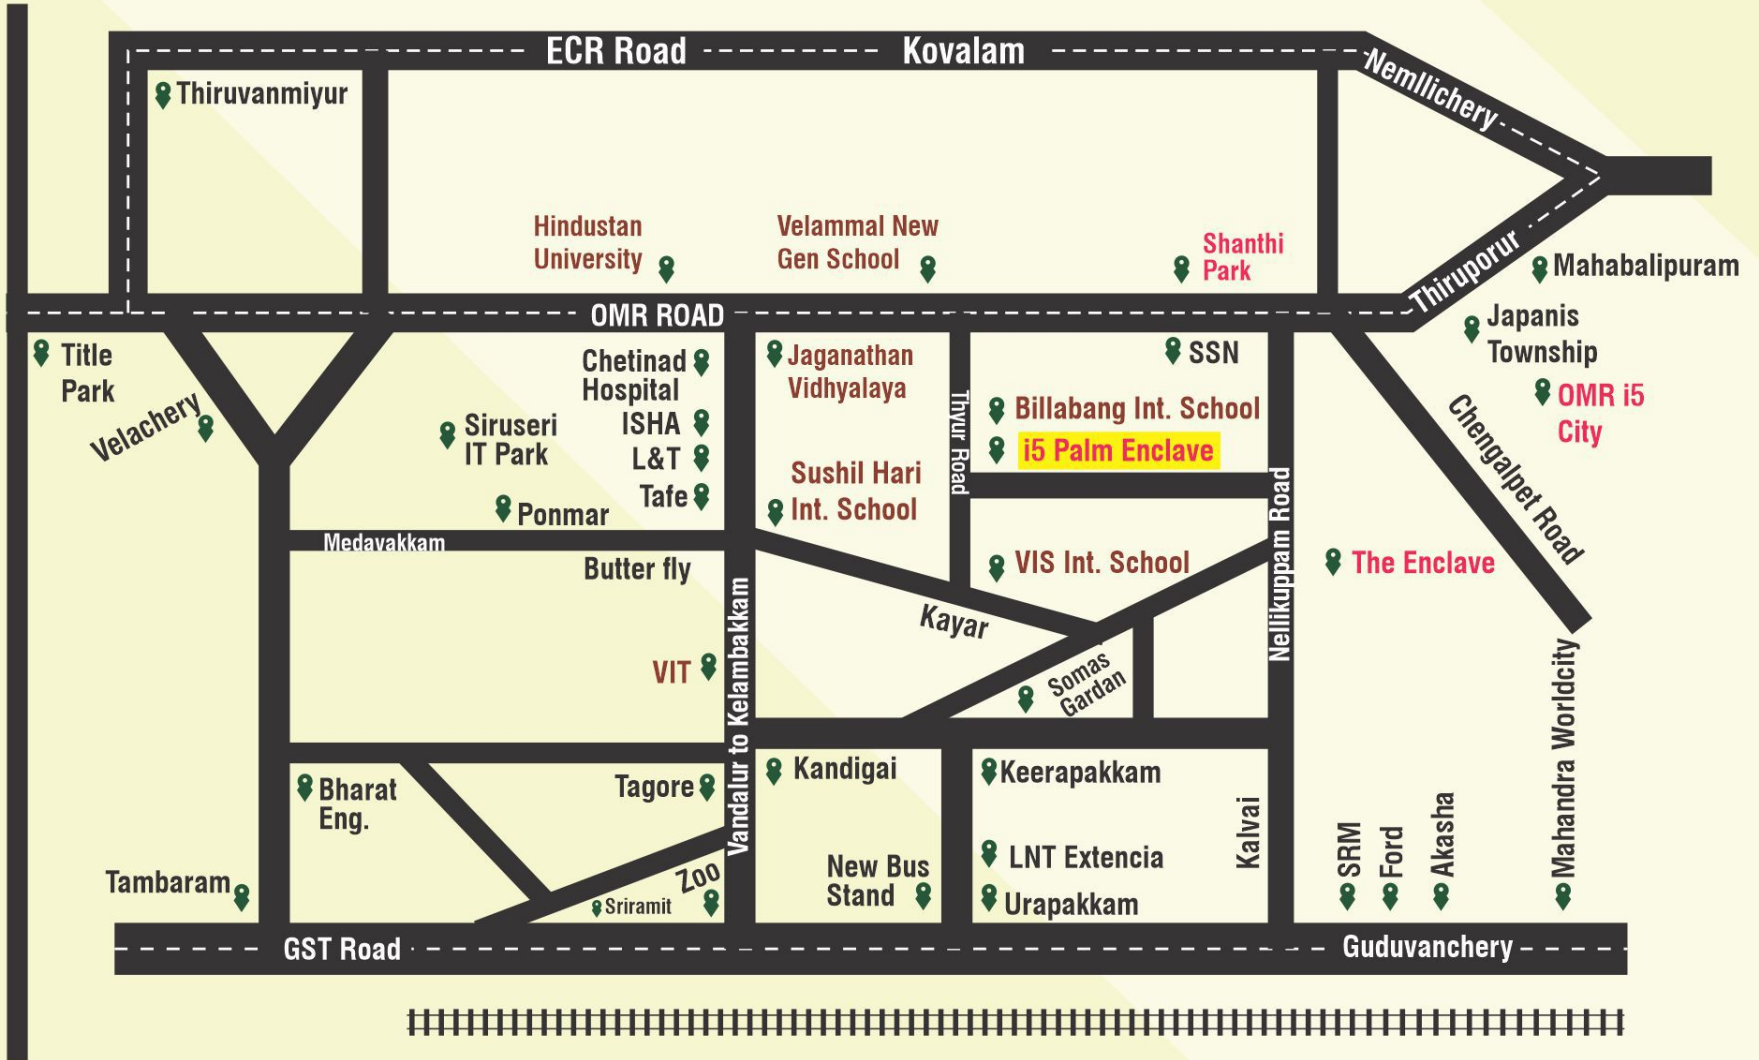

CORPORATE OFFICE

No.4, 3rd Floor, Pushpa Nagar Main Road,
Iyappanthangal, Chennai - 600 056
Email: projects@i5housing.in

BRANCH OFFICE

No.22A, Mahalakshmi Nagar, 1 st cross Street,
Nandivaram, Guduvanchery-603202
Land Mark: NPR Kalyanamandabam



Call: 044 4958 4488. 7667 00 5000 | Whatsapp: +91 98840 12344

www.i5housing.com