



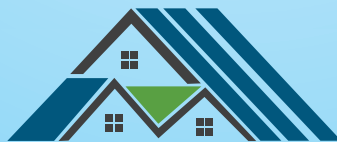

Think high achieve high

FIND YOUR
DREAM
WITH US

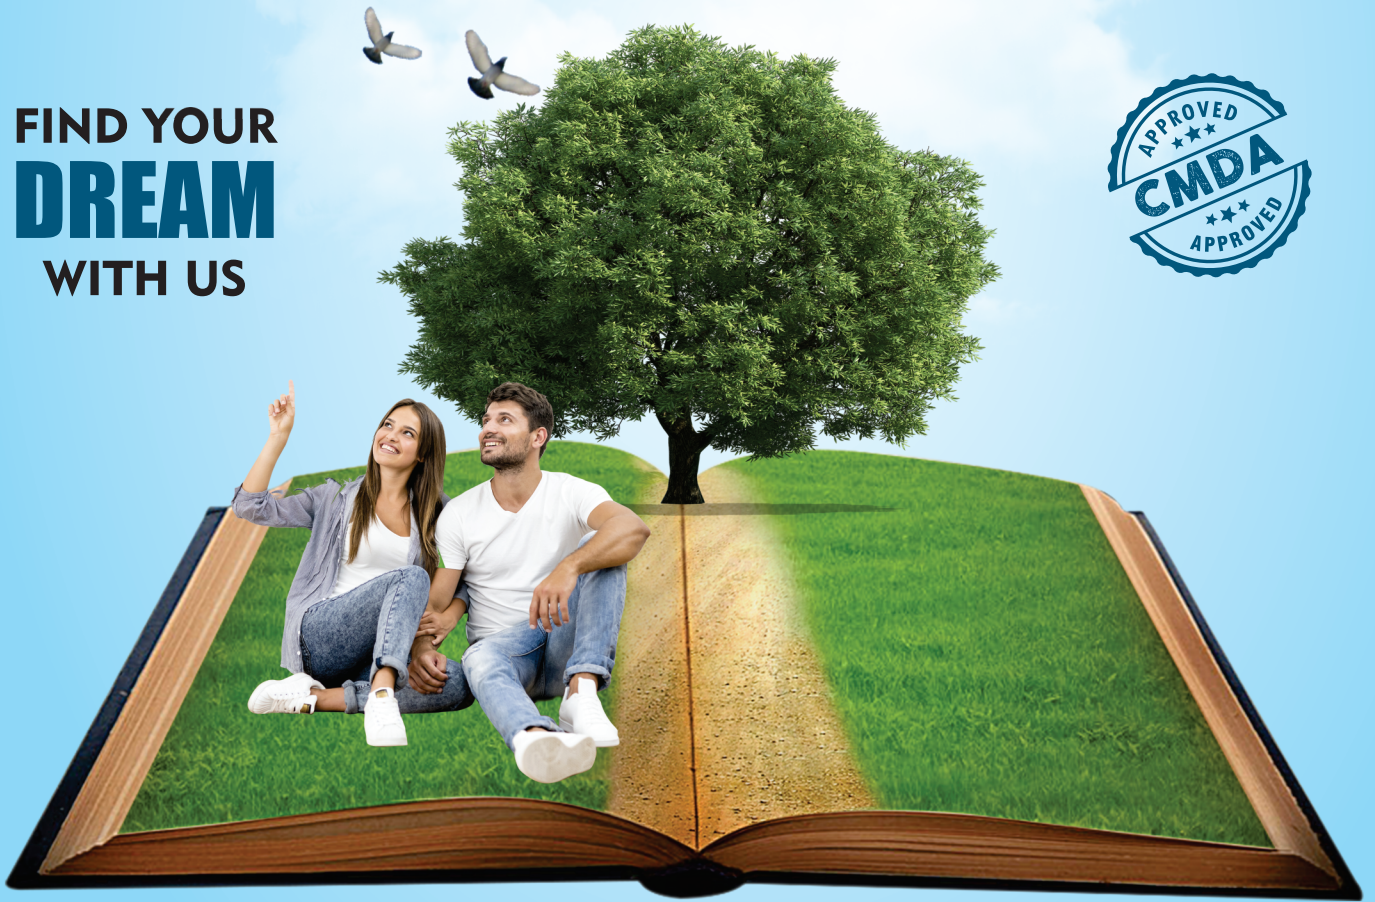


JAYAM AVENUE

Premium Residential Plots

VANDALUR, KOLAPAKKAM

www.i5housing.com

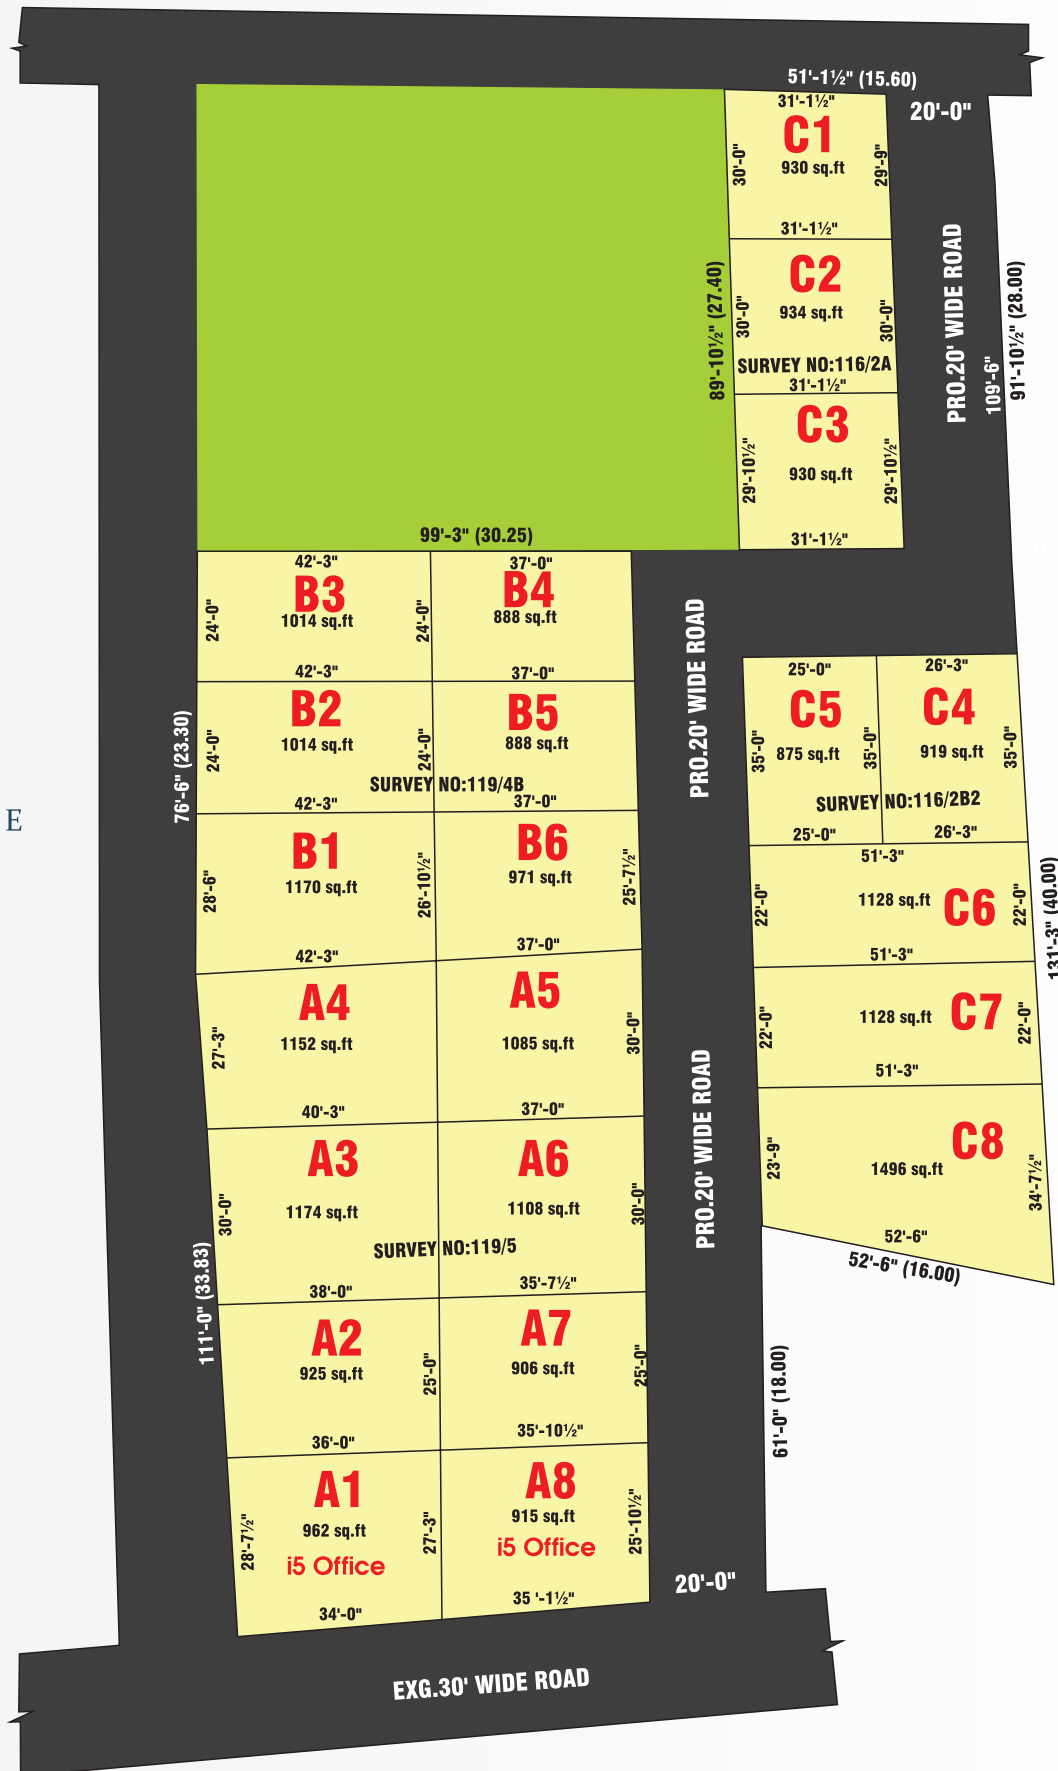

PLOT	AREA
A1	962
A2	925
A3	1174
A4	1152
A5	1085
A6	1108
A7	906
A8	915
B1	1170
B2	1014
B3	1014
B4	888
B5	888
B6	971
C1	930
C2	934
C3	930
C4	919
C5	875
C6	1128
C7	1128
C8	1496

GROWTH FACTORS

- Grand Entrance Arch
- 20Ft Wide Tar Road
- Street Lights
- Pollution Free Layout
- Avenue Trees
- Nearby 88.52 Acres New Bus Terminus
- 6 Kms from Guduvancherry
- Maraimalai Nagar 6 Kms
- Site on Maraimalai Nagar to Tiruporur Road
- 24 Hours Bus Facility
- Nearby Ford, SIPCOT (Maraimalai Nagar)
- Very Close to Major Housing Projects

SCHOOLS AND COLLEGES

- SRM Public School
- 1km drive from Velammal Vidhyashram
- Shree Sankalpa
- Sri Ma Vidhyalaya
- Tagore Medical College & Hospital
- SRM University
- VIT University
- IIT – DM
- Sri Ramanujar Engineering College

EMPLOYMENT HUB


- Sri Ram Gateway
- L & T Estancia
- Mahindra World City

KEYPLAN

Not to Scale



**DRINKING
WATER**

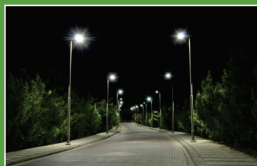

**STREET
LIGHT**



**24X7
SECURITY**



**BLACKTOP
ROAD**



**AVENUE
TREES**



CORPORATE OFFICE

No.4, 3rd Floor, Pushpa Nagar Main Road,
Iyappanthangal, Chennai - 600 056

Email: projects@i5housing.in

BRANCH OFFICE

No.22A, Mahalakshmi Nagar, 1 st cross Street,
Nandivaram, Guduvanchery-603202

Land Mark: NPR Kalyanamandabam



Call: 044 4958 4488. 7667 00 5000 | Whatsapp: +91 98840 12344

www.i5housing.com